

TO: JEFFERSON PARISH PURCHASING DEPT 200 DERBIGNY ST. SUITE 4400 GRETN, LA 70053

BID FOR: Labor, Materials and Equipment to Install Five (5) Shelters at Recreation Locations for the Jefferson Parish Department of Parks and Recreation Revised per Addendum #2

(Owner to provide name and address of owner)

(Owner to provide name of project and other identifying information)

The undersigned bidder hereby declares and represents that she/he; a) has carefully examined and understands the Bidding Documents, b) has not received, relied on, or based his bid on any verbal instructions contrary to the Bidding Documents or any addenda, c) has personally inspected and is familiar with the project site, and hereby proposes to provide all labor, materials, tools, appliances and facilities as required to perform, in a workmanlike manner, all work and services for the construction and completion of the referenced project, all in strict accordance with the Bidding Documents prepared by: Jefferson Parish Department of Parks and Recreation and dated: 5.22.2024

(Owner to provide name of entity preparing bidding documents.)

Bidders must acknowledge all addenda. The Bidder acknowledges receipt of the following ADDENDA: (Enter the number the Designer has assigned to each of the addenda that the Bidder is acknowledging) Addendum 1 & Addendum 2

TOTAL BASE BID: For all work required by the Bidding Documents (including any and all unit prices designated "Base Bid" * but not alternates) the sum of:

Two hundred eighty five thousand eight hundred sixty five and 00/100 Dollars (\$) 285,865

ALTERNATES: For any and all work required by the Bidding Documents for Alternates including any and all unit prices designated as alternates in the unit price description.

Alternate No. 1 (Owner to provide description of alternate and state whether add or deduct) for the lump sum of: Dollars (\$)

Alternate No. 2 (Owner to provide description of alternate and state whether add or deduct) for the lump sum of: Dollars (\$)

Alternate No. 3 (Owner to provide description of alternate and state whether add or deduct) for the lump sum of: Dollars (\$)

NAME OF BIDDER: Evergreen Landscape & Management, LLC

ADDRESS OF BIDDER: P.O. Box 1017 West Point, MS 39773

LOUISIANA CONTRACTOR'S LICENSE NUMBER: 70531

NAME OF AUTHORIZED SIGNATORY OF BIDDER: Jeff Hairston

TITLE OF AUTHORIZED SIGNATORY OF BIDDER: Owner

SIGNATURE OF AUTHORIZED SIGNATORY OF BIDDER **: [Handwritten Signature]

DATE: 7/2/24

THE FOLLOWING ITEMS ARE TO BE INCLUDED WITH THE SUBMISSION OF THIS LOUISIANA UNIFORM PUBLIC WORK BID FORM:

* The Unit Price Form shall be used if the contract includes unit prices. Otherwise it is not required and need not be included with the form. The number of unit prices that may be included is not limited and additional sheets may be included if needed.

** A CORPORATE RESOLUTION OR WRITTEN EVIDENCE of the authority of the person signing the bid for the public work as prescribed by LA-R.S. 38:2218 (B)(5).

BID SECURITY in the form of a bid bond, certified check or cashier's check as prescribed by LA-R.S. 38:2218.(A) is attached to and made a part of this bid.

**LOUISIANA UNIFORM PUBLIC WORK BID FORM
UNIT PRICE FORM**

Bid# 50-00145276

**TO: JEFFERSON PARISH
PURCHASING DEPT
200 DERBIGNY ST. SUITE 4400
GRETN, LA 70053**

(Owner to provide name and address of owner)

**Labor, Materials and Equipment to Install
Five (5) Shelters at Recreation Locations
for the Jefferson Parish Department of
Parks and Recreation Revised per
Addendum #2**

(Owner to provide name of project and other identifying information)

UNIT PRICES: This form shall be used for any and all work required by the Bidding Documents and described as unit prices. Amounts shall be stated in figures and only in figures.

DESCRIPTION: <input checked="" type="checkbox"/> Base Bid 0001 AVONDALE SOUTH WALKING TRACK- LABOR MATERIALS AND EQUIPMENT TO INSTALL TWO <input type="checkbox"/> Alt.# (2) 20'X20' SQUARE STYLE SHELTERS WITH MULTI-RIB ROOF PANELS, CONCRETE SLAB AND				
REF NO.	QUANTITY	UNIT OF MEASURE	UNIT PRICE	UNIT PRICE EXTENSION (Quantity times Unit Price)
001	2.00	EA	\$57,137	\$114,346

DESCRIPTION: <input checked="" type="checkbox"/> Base Bid 0002 WILLIAMS PLAYLOT- LABOR, MATERIALS & EQUIPMENT TO INSTALL ONE (1)20'X20' <input type="checkbox"/> Alt.# SQUARE STYLE SHELTER WITH MULTI-RIB ROOF PANELS, CONCRETE SLAB AND FOUR (4)				
REF NO.	QUANTITY	UNIT OF MEASURE	UNIT PRICE	UNIT PRICE EXTENSION (Quantity times Unit Price)
002	1.00	EA	\$57,137	\$57,137

DESCRIPTION: <input checked="" type="checkbox"/> Base Bid 0003 BROWN PARK- LABOR, MATERIALS & EQUIPMENT TO INSTALL ONE (1)20'X20' SQUARE <input type="checkbox"/> Alt.# STYLE SHELTER WITH MULTI-RIB ROOF PANELS CONCRETE SLAB AND FOUR (4) CONCRETE FOO				
REF NO.	QUANTITY	UNIT OF MEASURE	UNIT PRICE	UNIT PRICE EXTENSION (Quantity times Unit Price)
003	1.00	EA	\$57,137	\$57,137

DESCRIPTION: <input checked="" type="checkbox"/> Base Bid 0004 WESTMINSTER WALKING TRACK- LABOR, MATERIALS & EQUIPMENT TO INSTALL ONE (1) <input type="checkbox"/> Alt.# 20'X20' SQUARE STYLE SHELTERS WITH MULTI RIB ROOF PANELS, CONCRETE SLAB AND FOUR				
REF NO.	QUANTITY	UNIT OF MEASURE	UNIT PRICE	UNIT PRICE EXTENSION (Quantity times Unit Price)
004	1.00	EA	\$57,137	\$57,137

DESCRIPTION: <input type="checkbox"/> Base Bid <input type="checkbox"/> Alt.#				
REF NO.	QUANTITY	UNIT OF MEASURE	UNIT PRICE	UNIT PRICE EXTENSION (Quantity times Unit Price)

DESCRIPTION: <input type="checkbox"/> Base Bid <input type="checkbox"/> Alt.#				
REF NO.	QUANTITY	UNIT OF MEASURE	UNIT PRICE	UNIT PRICE EXTENSION (Quantity times Unit Price)

DESCRIPTION: <input type="checkbox"/> Base Bid <input type="checkbox"/> Alt.#				
REF NO.	QUANTITY	UNIT OF MEASURE	UNIT PRICE	UNIT PRICE EXTENSION (Quantity times Unit Price)

DESCRIPTION: <input type="checkbox"/> Base Bid <input type="checkbox"/> Alt.#				
REF NO.	QUANTITY	UNIT OF MEASURE	UNIT PRICE	UNIT PRICE EXTENSION (Quantity times Unit Price)

Wording for "DESCRIPTION" is to be provided by the Owner.
All quantities are estimated. The contractor will be paid based upon actual quantities as verified by the Owner.

Public Works Bid

AFFIDAVIT

STATE OF Mississippi

PARISH/COUNTY OF Monroe

BEFORE ME, the undersigned authority, personally came and appeared: Jeff

Hairston, (Affiant) who after being by me duly sworn, deposed and said that he/she is the fully authorized Owner of Evergreen Landscape Management (Entity), the party who submitted a bid in response to Bid Number 50 00145276, to the Parish of Jefferson.

Affiant further said:

Campaign Contribution Disclosures

(Choose A or B, if option A is indicated please include the required attachment):

Choice A _____ Attached hereto is a list of all campaign contributions, including the date and amount of each contribution, made to current or former elected officials of the Parish of Jefferson by Entity, Affiant, and/or officers, directors and owners, including employees, owning 25% or more of the Entity during the two-year period immediately preceding the date of this affidavit or the current term of the elected official, whichever is greater. Further, Entity, Affiant, and/or Entity Owners have not made any contributions to or in support of current or former members of the Jefferson Parish Council or the Jefferson Parish President through or in the name of another person or legal entity, either directly or indirectly.

Choice B X there are **NO** campaign contributions made which would require disclosure under Choice A of this section.

Affiant further said:

Debt Disclosures

(Choose A or B, if option A is indicated please include the required attachment):

Choice A _____ Attached hereto is a list of all debts owed by the affiant to any elected or appointed official of the Parish of Jefferson, and any and all debts owed by any elected or appointed official of the parish to the Affiant.

Choice B X There are **NO** debts which would require disclosure under Choice A of this section.

Affiant further said:

That Affiant has employed no person, corporation, firm, association, or other organization, either directly or indirectly, to secure the public contract under which he received payment, other than persons regularly employed by the Affiant whose services in connection with the construction, alteration or demolition of the public building or project or in securing the public contract were in the regular course of their duties for Affiant; and

That no part of the contract price received by Affiant was paid or will be paid to any person, corporation, firm, association, or other organization for soliciting the contract, other than the payment of their normal compensation to persons regularly employed by the Affiant whose services in connection with the construction, alteration or demolition of the public building or project were in the regular course of their duties for Affiant.

Affiant further said:

Affiant personally has not been convicted of, nor has he/she entered into a plea of guilty or nolo contendere to any of the crimes or equivalent federal crimes listed below. No individual partner, incorporator, director, manager, officer, organizer, or member, who has a minimum of a ten percent ownership in the Bidding Entity, has been convicted of, or has entered a plea of guilty or nolo contendere to any of the crimes or equivalent federal crimes listed below. A conviction of or plea of guilty or nolo contendere to the following state crimes or equivalent federal crimes shall permanently bar any person or the bidding entity from bidding on public projects:

- (a) Public bribery (R.S. 14:118)
- (b) Corrupt influencing (R.S. 14:120)
- (c) Extortion (R.S. 14:66)
- (d) Money laundering (R.S. 14:230)

A conviction of or plea of guilty or nolo contendere to the following state crimes or equivalent federal crimes shall bar any person or the bidding entity from bidding on public projects for a period of five years from the date of conviction or from the date of the entrance of the plea of guilty or nolo contendere:

- (a) Theft (R.S. 14:67)
- (b) Identity Theft (R.S. 14:67, 16)
- (c) Theft of a business record (R.S. 14:67.20)
- (d) False accounting (R.S. 14:70)
- (e) Issuing worthless checks (R.S. 14:71)
- (f) Bank fraud (R.S. 14:71.1)
- (g) Forgery (R.S. 14:72)
- (h) Contractors; misapplication of payments (R.S. 14:202)
- (i) Malfeasance in office (R.S. 14:134)

The five-year prohibition provided for in this section shall apply only if the crime was committed during the solicitation or execution of a contract or bid awarded pursuant to these provisions. If evidence is submitted substantiating that a false attestation has been made and the project must be readvertised or the contract cancelled, the awarded entity making the false attestation shall be responsible to the public entity for the costs of rebidding, additional costs due to increased costs of bids and any and all delay costs due to the rebid or cancellation of this project.

[The remainder of this page is intentionally left blank.]

Affiant further said:

- (1) Entity is registered and participates in a status verification system to verify that all employees in the State of Louisiana are legal citizens of the United States or are legal aliens.
- (2) Entity shall continue, during the term of the contract, to utilize a status verification system to verify the legal status of all new employees in the State of Louisiana.
- (3) Entity shall require all subcontractors to submit to the Entity a sworn affidavit verifying compliance with statements (1) and (2).

Jeff HA
Signature of Affiant

Jeff Hairston
Printed Name of Affiant

SWORN AND SUBSCRIBED TO BEFORE ME

ON THE 2nd DAY OF July, 2021

Frances J Reynolds
Notary Public

Frances J Reynolds
Printed Name of Notary

291042
Notary/Bar Roll Number

My commission expires May 13th, 2025




CORPORATE RESOLUTION


EXCERPT FROM MINUTES OF MEETING OF THE BOARD OF DIRECTORS OF
Evergreen Landscaping & Management, LLC
INCORPORATED.

AT THE MEETING OF DIRECTORS OF Evergreen Landscaping & Management, LLC
INCORPORATED, DULY NOTICED AND HELD ON 10/25/2022,
A QUORUM BEING THERE PRESENT, ON MOTION DULY MADE AND SECONDED. IT
WAS:

RESOLVED THAT Jeff Hairston, BE AND IS HEREBY
APPOINTED, CONSTITUTED AND DESIGNATED AS AGENT AND ATTORNEY-IN-
FACT OF THE CORPORATION WITH FULL POWER AND AUTHORITY TO ACT ON
BEHALF OF THIS CORPORATION IN ALL NEGOTIATIONS, BIDDING, CONCERNS
AND TRANSACTIONS WITH THE PARISH OF JEFFERSON OR ANY OF ITS AGENCIES,
DEPARTMENTS, EMPLOYEES OR AGENTS, INCLUDING BUT NOT LIMITED TO, THE
EXECUTION OF ALL BIDS, PAPERS, DOCUMENTS, AFFIDAVITS, BONDS, SURETIES,
CONTRACTS AND ACTS AND TO RECEIVE ALL PURCHASE ORDERS AND NOTICES
ISSUED PURSUANT TO THE PROVISIONS OF ANY SUCH BID OR CONTRACT, THIS
CORPORATION HEREBY RATIFYING, APPROVING, CONFIRMING, AND ACCEPTING
EACH AND EVERY SUCH ACT PERFORMED BY SAID AGENT AND ATTORNEY-IN-
FACT.

I HEREBY CERTIFY THE FOREGOING TO BE
A TRUE AND CORRECT COPY OF AN
EXCERPT OF THE MINUTES OF THE ABOVE
DATED MEETING OF THE BOARD OF
DIRECTORS OF SAID CORPORATION, AND
THE SAME HAS NOT BEEN REVOKED OR
RESCINDED.

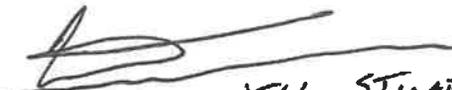
MEMBER, WILL STUART

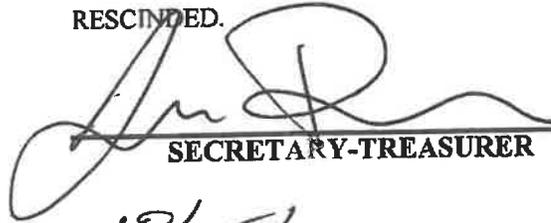
SECRETARY-TREASURER
10/25/2022
DATE





PH: 855-544-8439 www.ScenicShelters.com
 ADDRESS: 7125 Headley Street SE #795, Ada, MI 49301

COPYRIGHT 2022

The information shown within this drawing is the intellectual property of Scenic Shelter, not be copied or disclosed to any unauthorized parties in part or its entirety without our written permission, and they shall not be used for construction.

NOTES:
 -

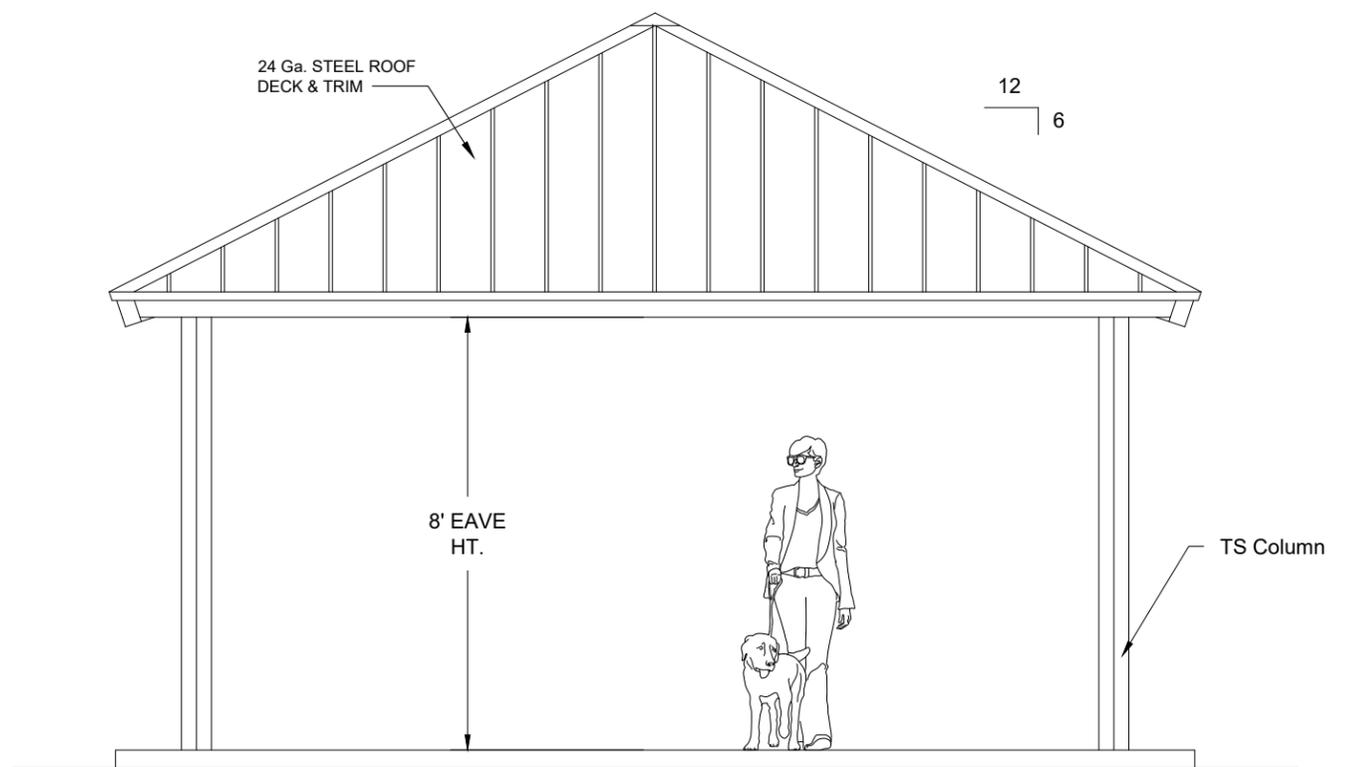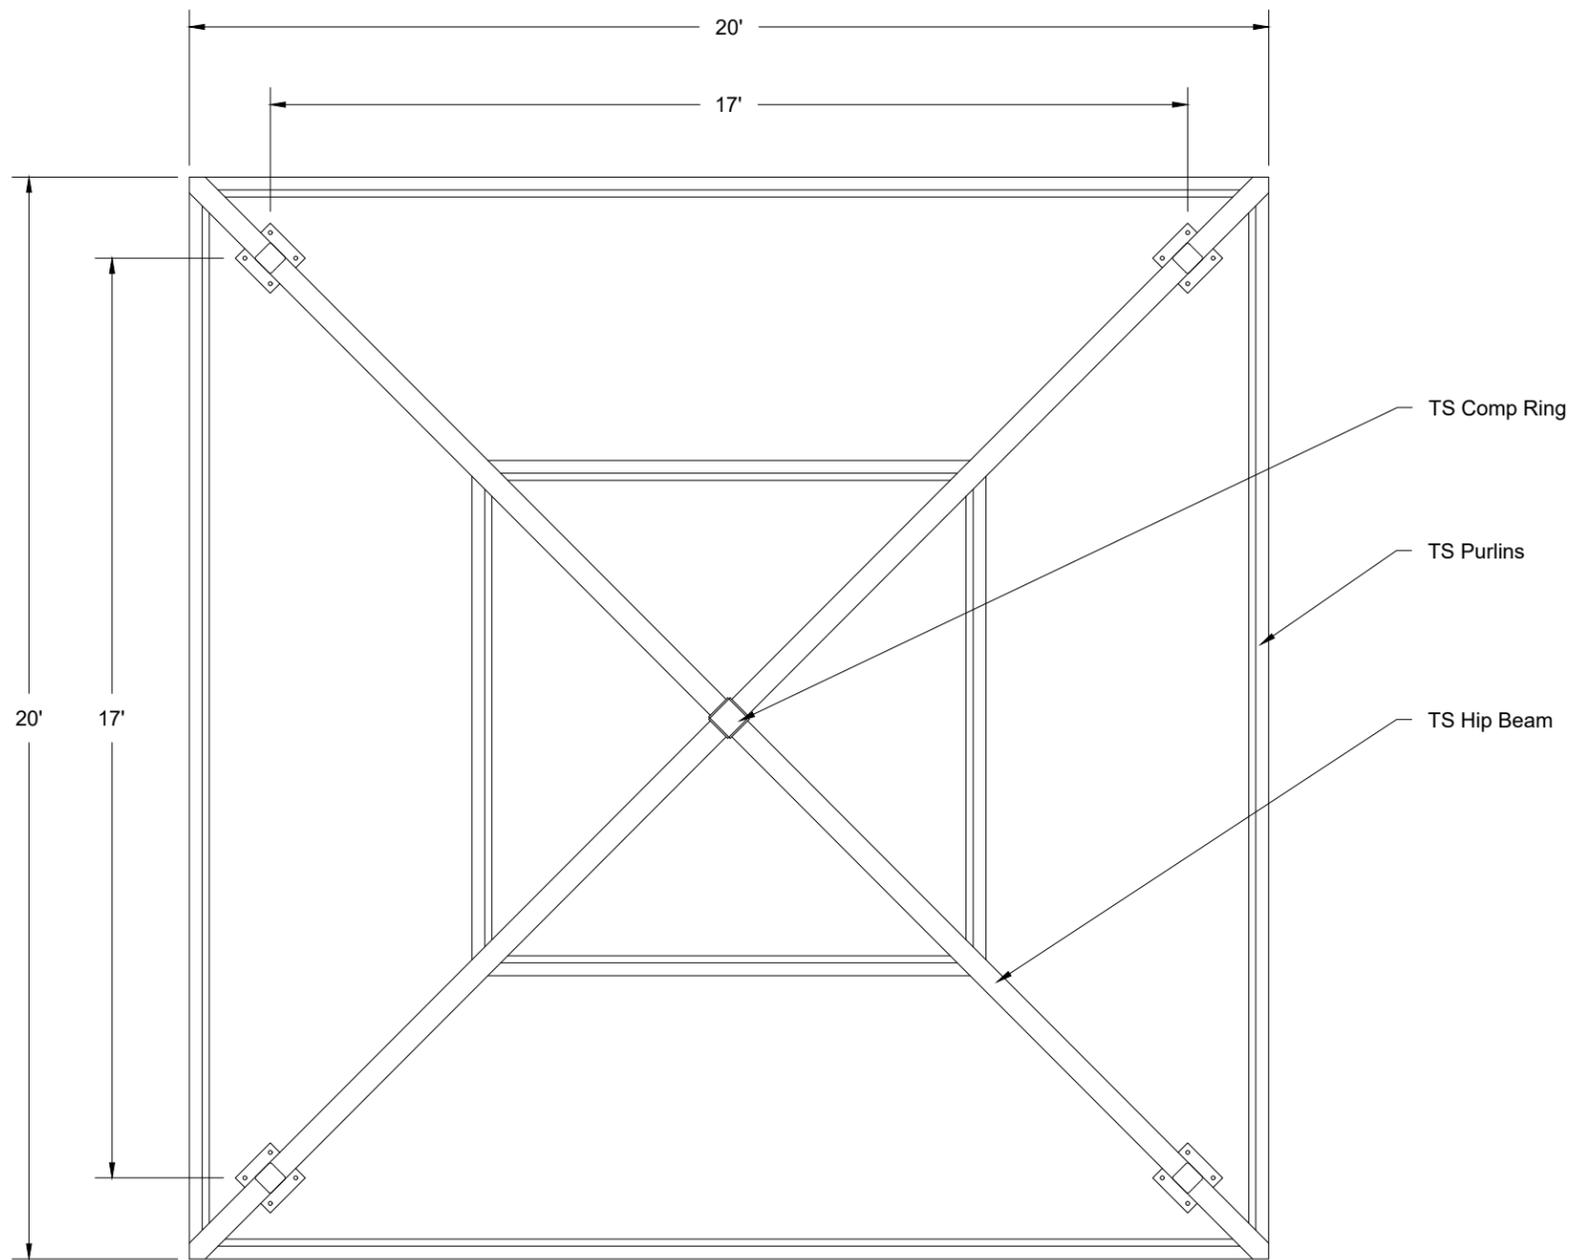

CONCEPT DRAWING - NOT FOR CONSTRUCTION
 MOD#: SHP2020-612 | MODEL: 20'x20' Steel Hip Shelter w/ 6:12 Pitch
 BY: TRACI DRAWING SCALE: NTS PAGE: 1 OF 1
 ORG. DATE: 5-11-22 REV. DATE: - REV: -